

UNIT N1
858 sqft

UNIT O
701 sqft

UNIT N2
858 sqft

BASEMENT FLOOR PLAN (N1,O, N2)
SCALE: 1/8" = 1'-0"


DESIGN BY:
Mary Beth
Ringheim
1/14/2009

KASLO BAY ESTATES
KASLO, BC

PENNCO HOMES INC.

Suite 204 - 625 Front St.
Nelson, BC V1L 4B6
250-354-0112



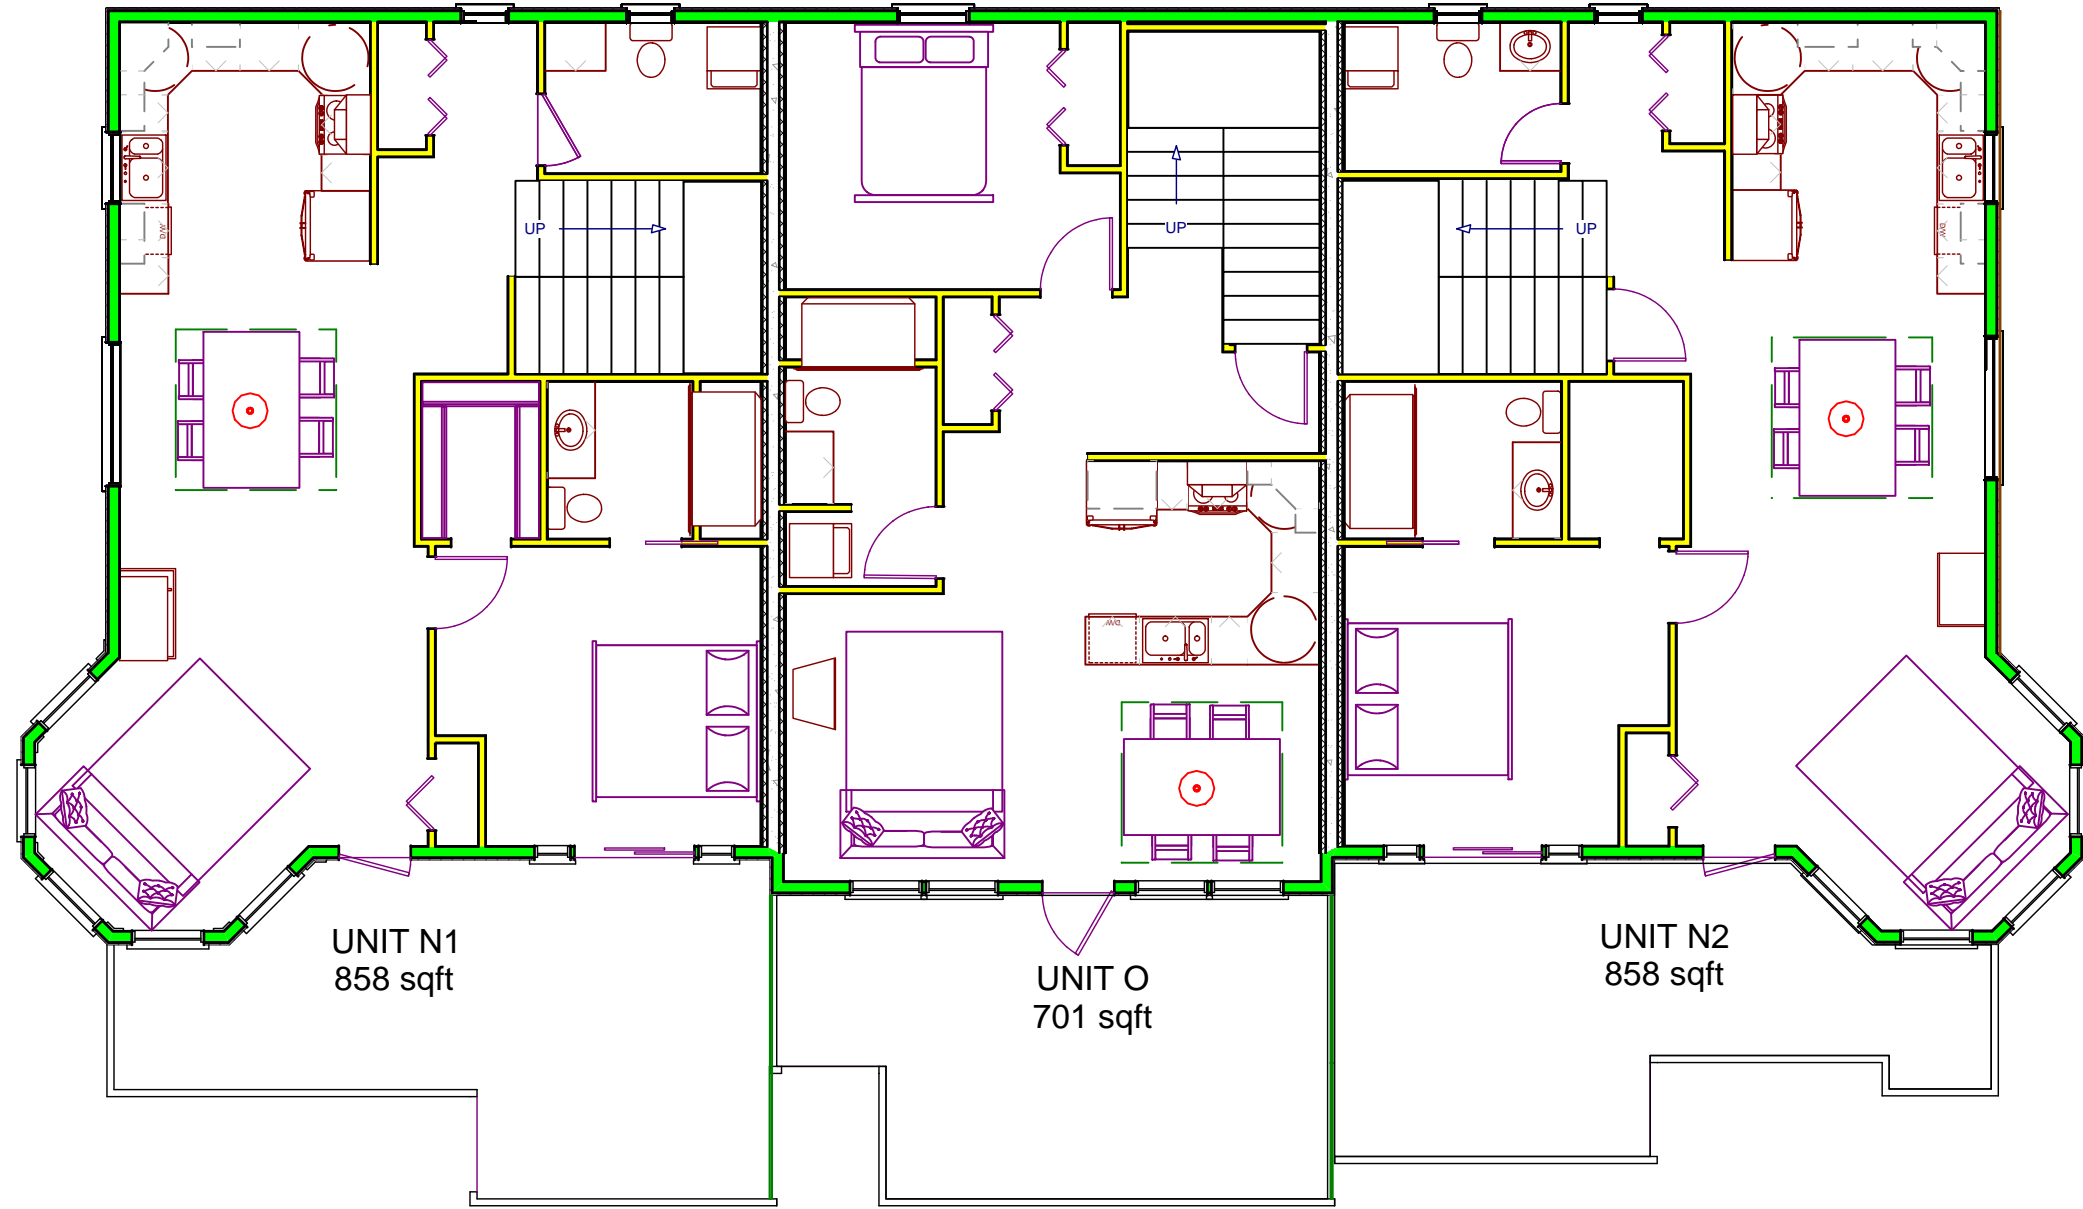

UNIT N1
858 sqft

UNIT O
701 sqft

UNIT N2
858 sqft


MAIN FLOOR PLAN (N1, O, N2)
SCALE: 1/8" = 1'-0"

DESIGN BY:
Mary Beth
Ringheim
1/14/2009

KASLO BAY ESTATES
KASLO, BC

PENNCO HOMES INC.

Suite 204 - 625 Front St.
Nelson, BC V1L 4B6
250-354-0112

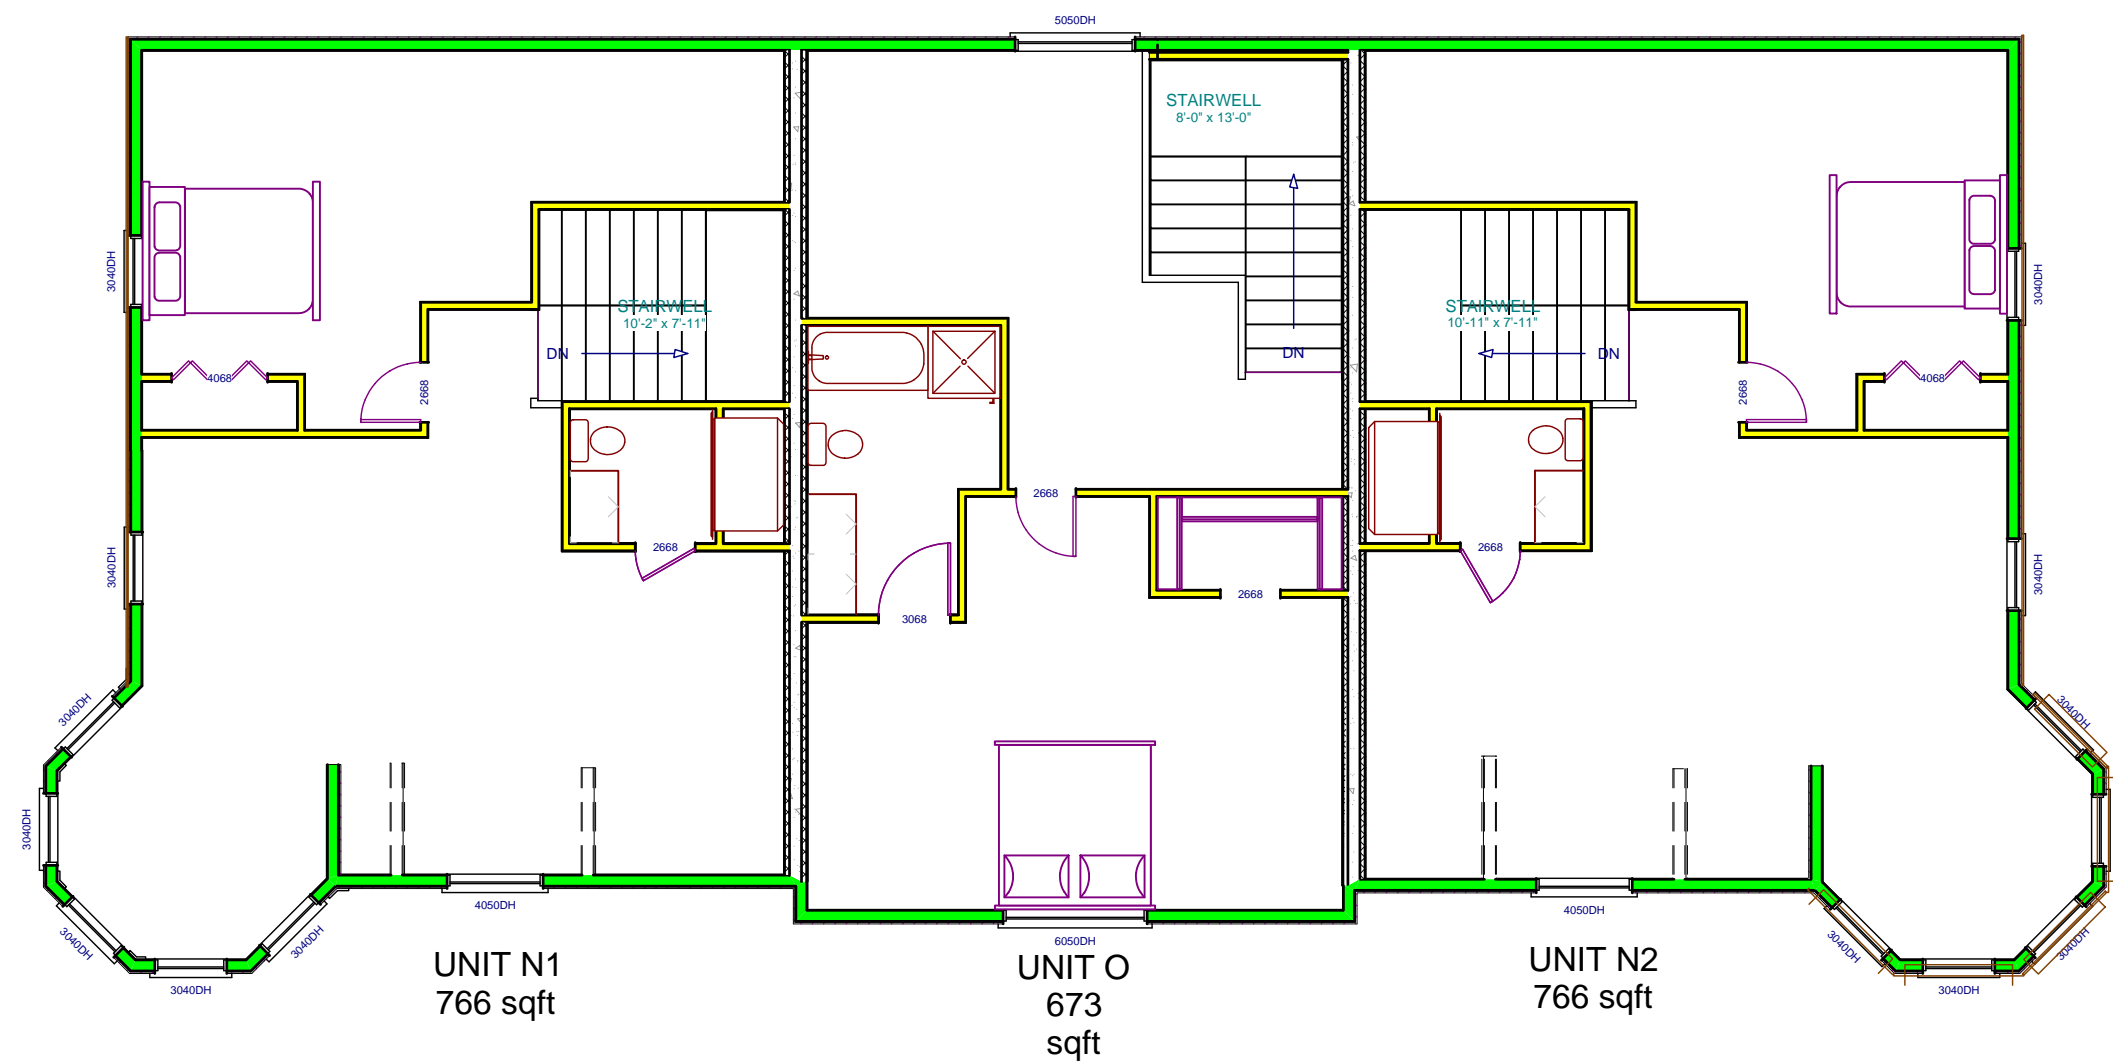

UPPER FLOOR PLAN (N1,O, N2)
SCALE: 1/8" = 1'-0"